


North Building 2nd Floor

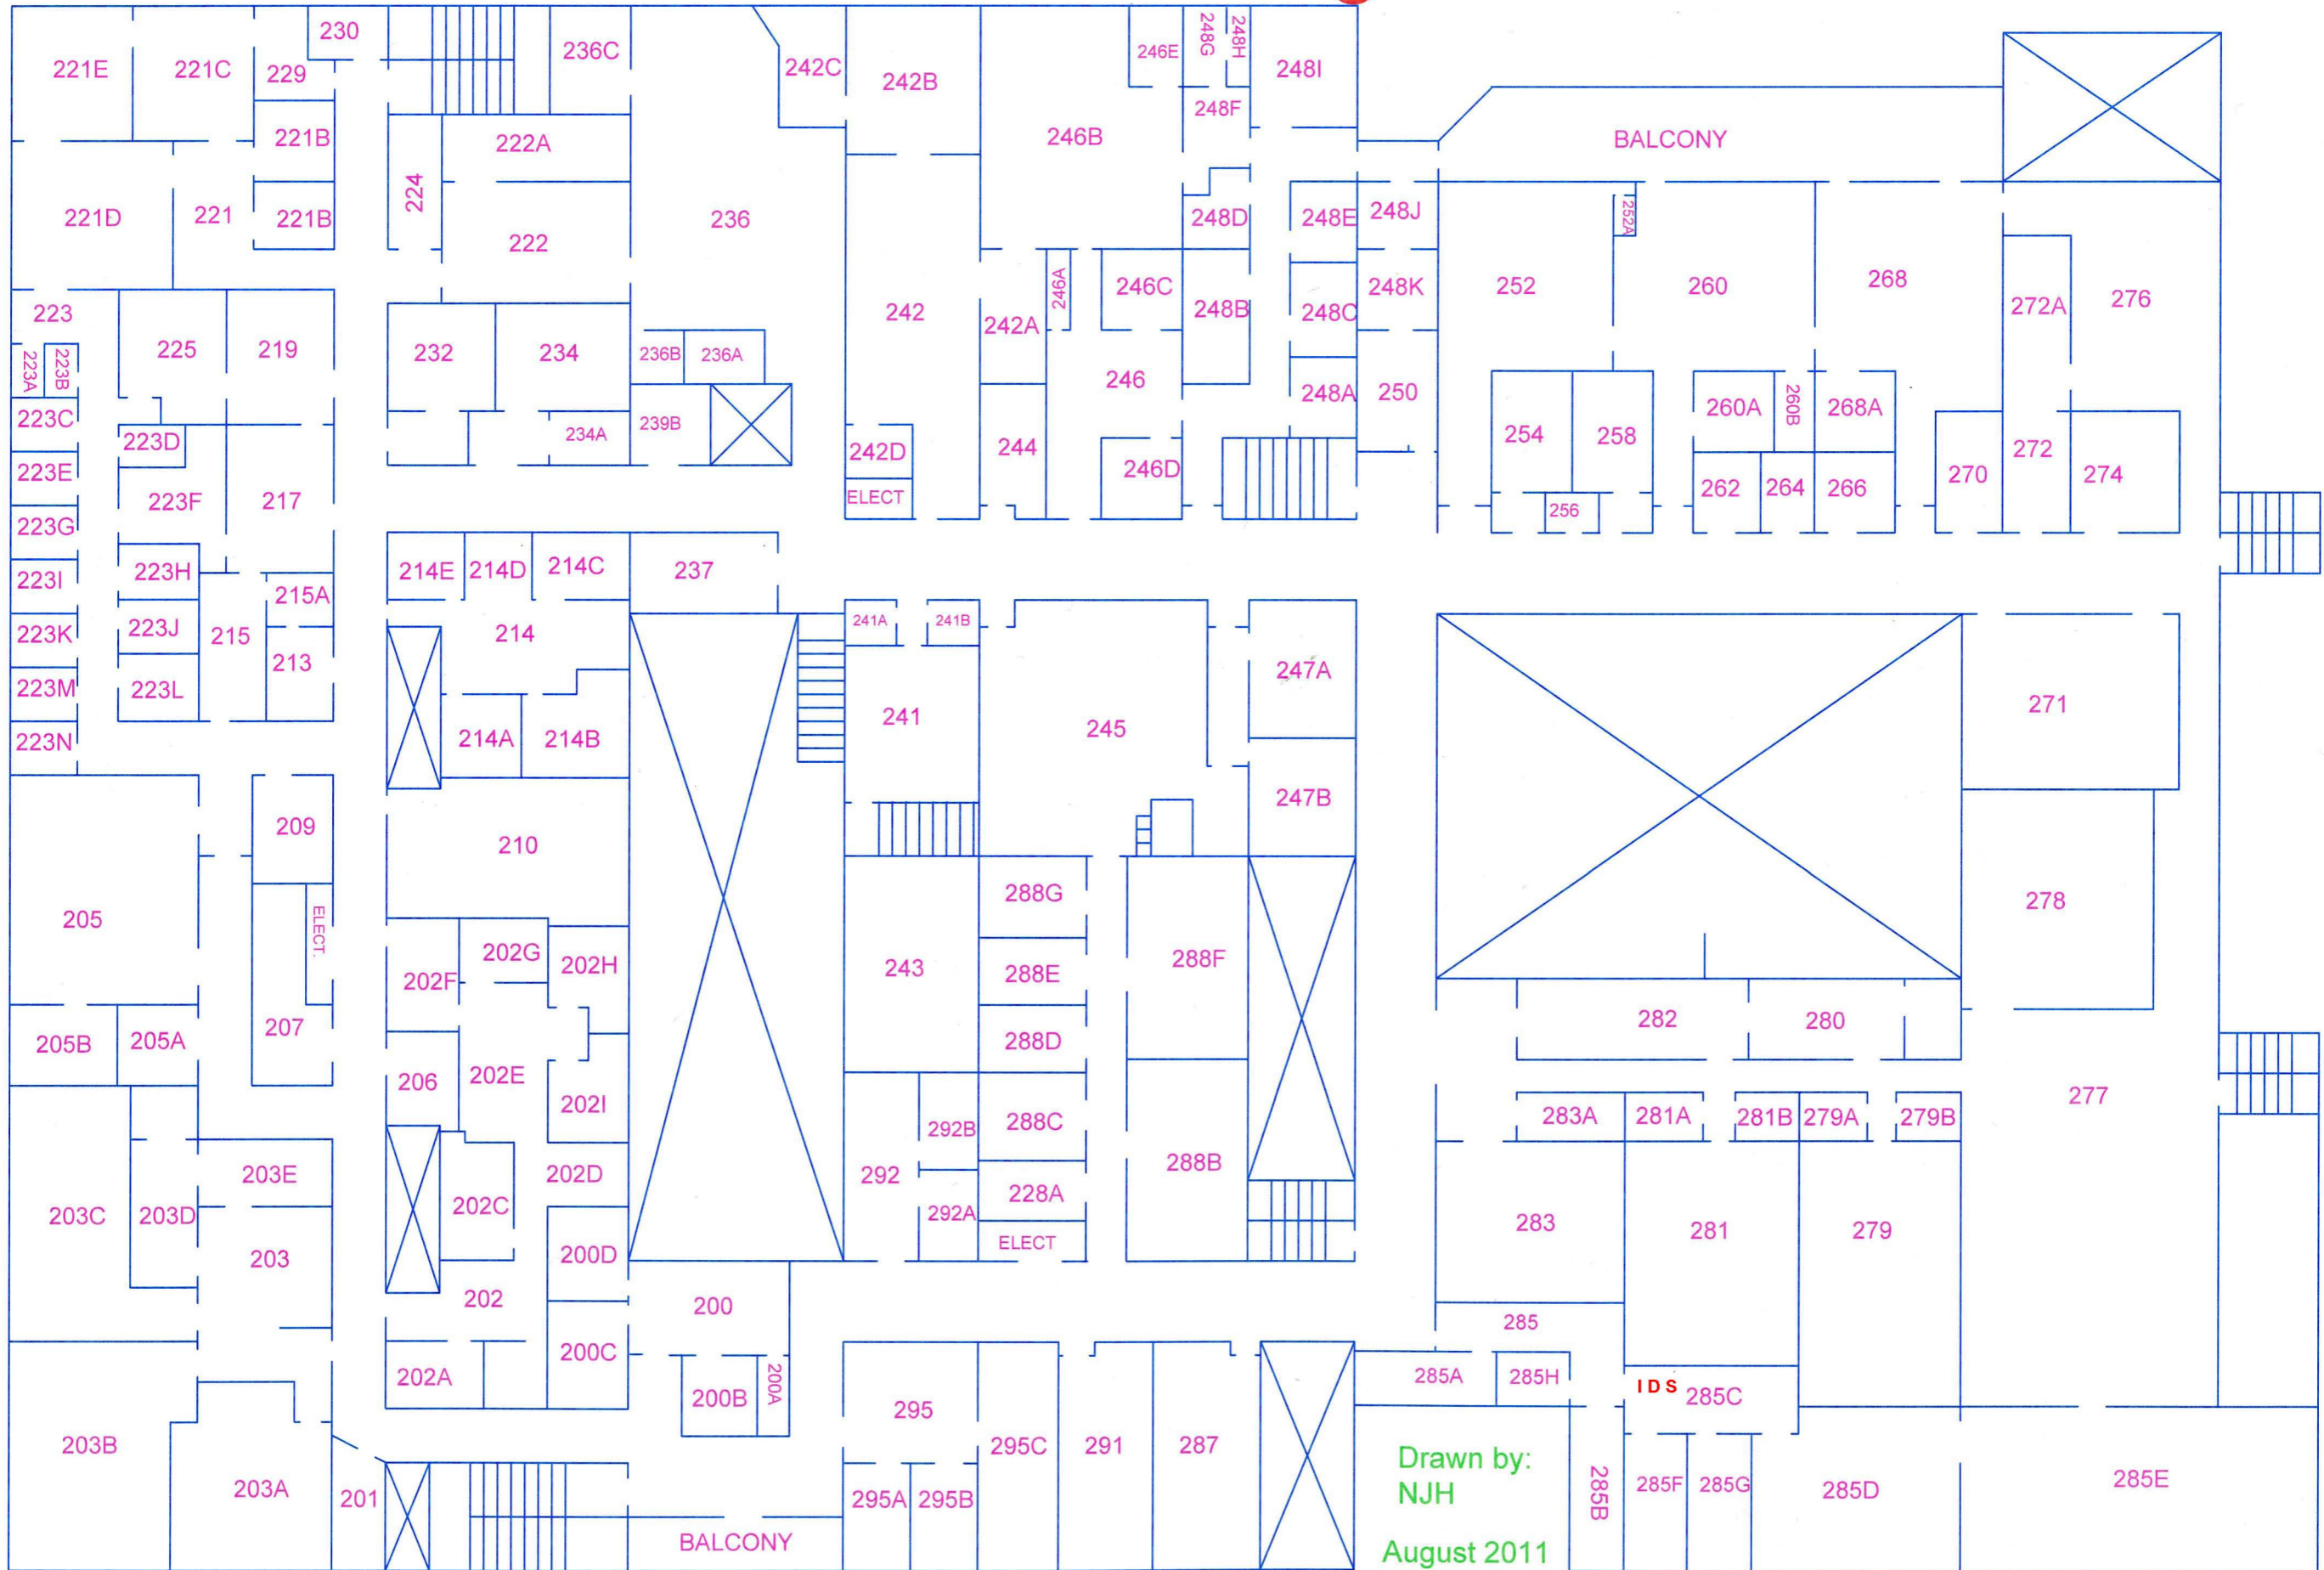

Drawn by:
NJH
August 2011